



EDMONDS COMMUNITY COLLEGE STORM SEWER SYSTEM  
 EDMONDS COMMUNITY COLLEGE OPERATES A SMALL MUNICIPAL SEPARATE STORM SEWER SYSTEM. THE COLLEGE IS REQUIRED TO COMPLY WITH THE WESTERN WASHINGTON PHASE II MUNICIPAL STORMWATER PERMIT ADMINISTERED BY THE WASHINGTON STATE DEPARTMENT OF ECOLOGY AS PART OF THE NATIONAL POLLUTANT DISCHARGE ELIMINATION SYSTEM. THIS MAP IS PROVIDED TO COMPLY WITH SECTION S6.D.3 OF THE MUNICIPAL STORMWATER PERMIT.

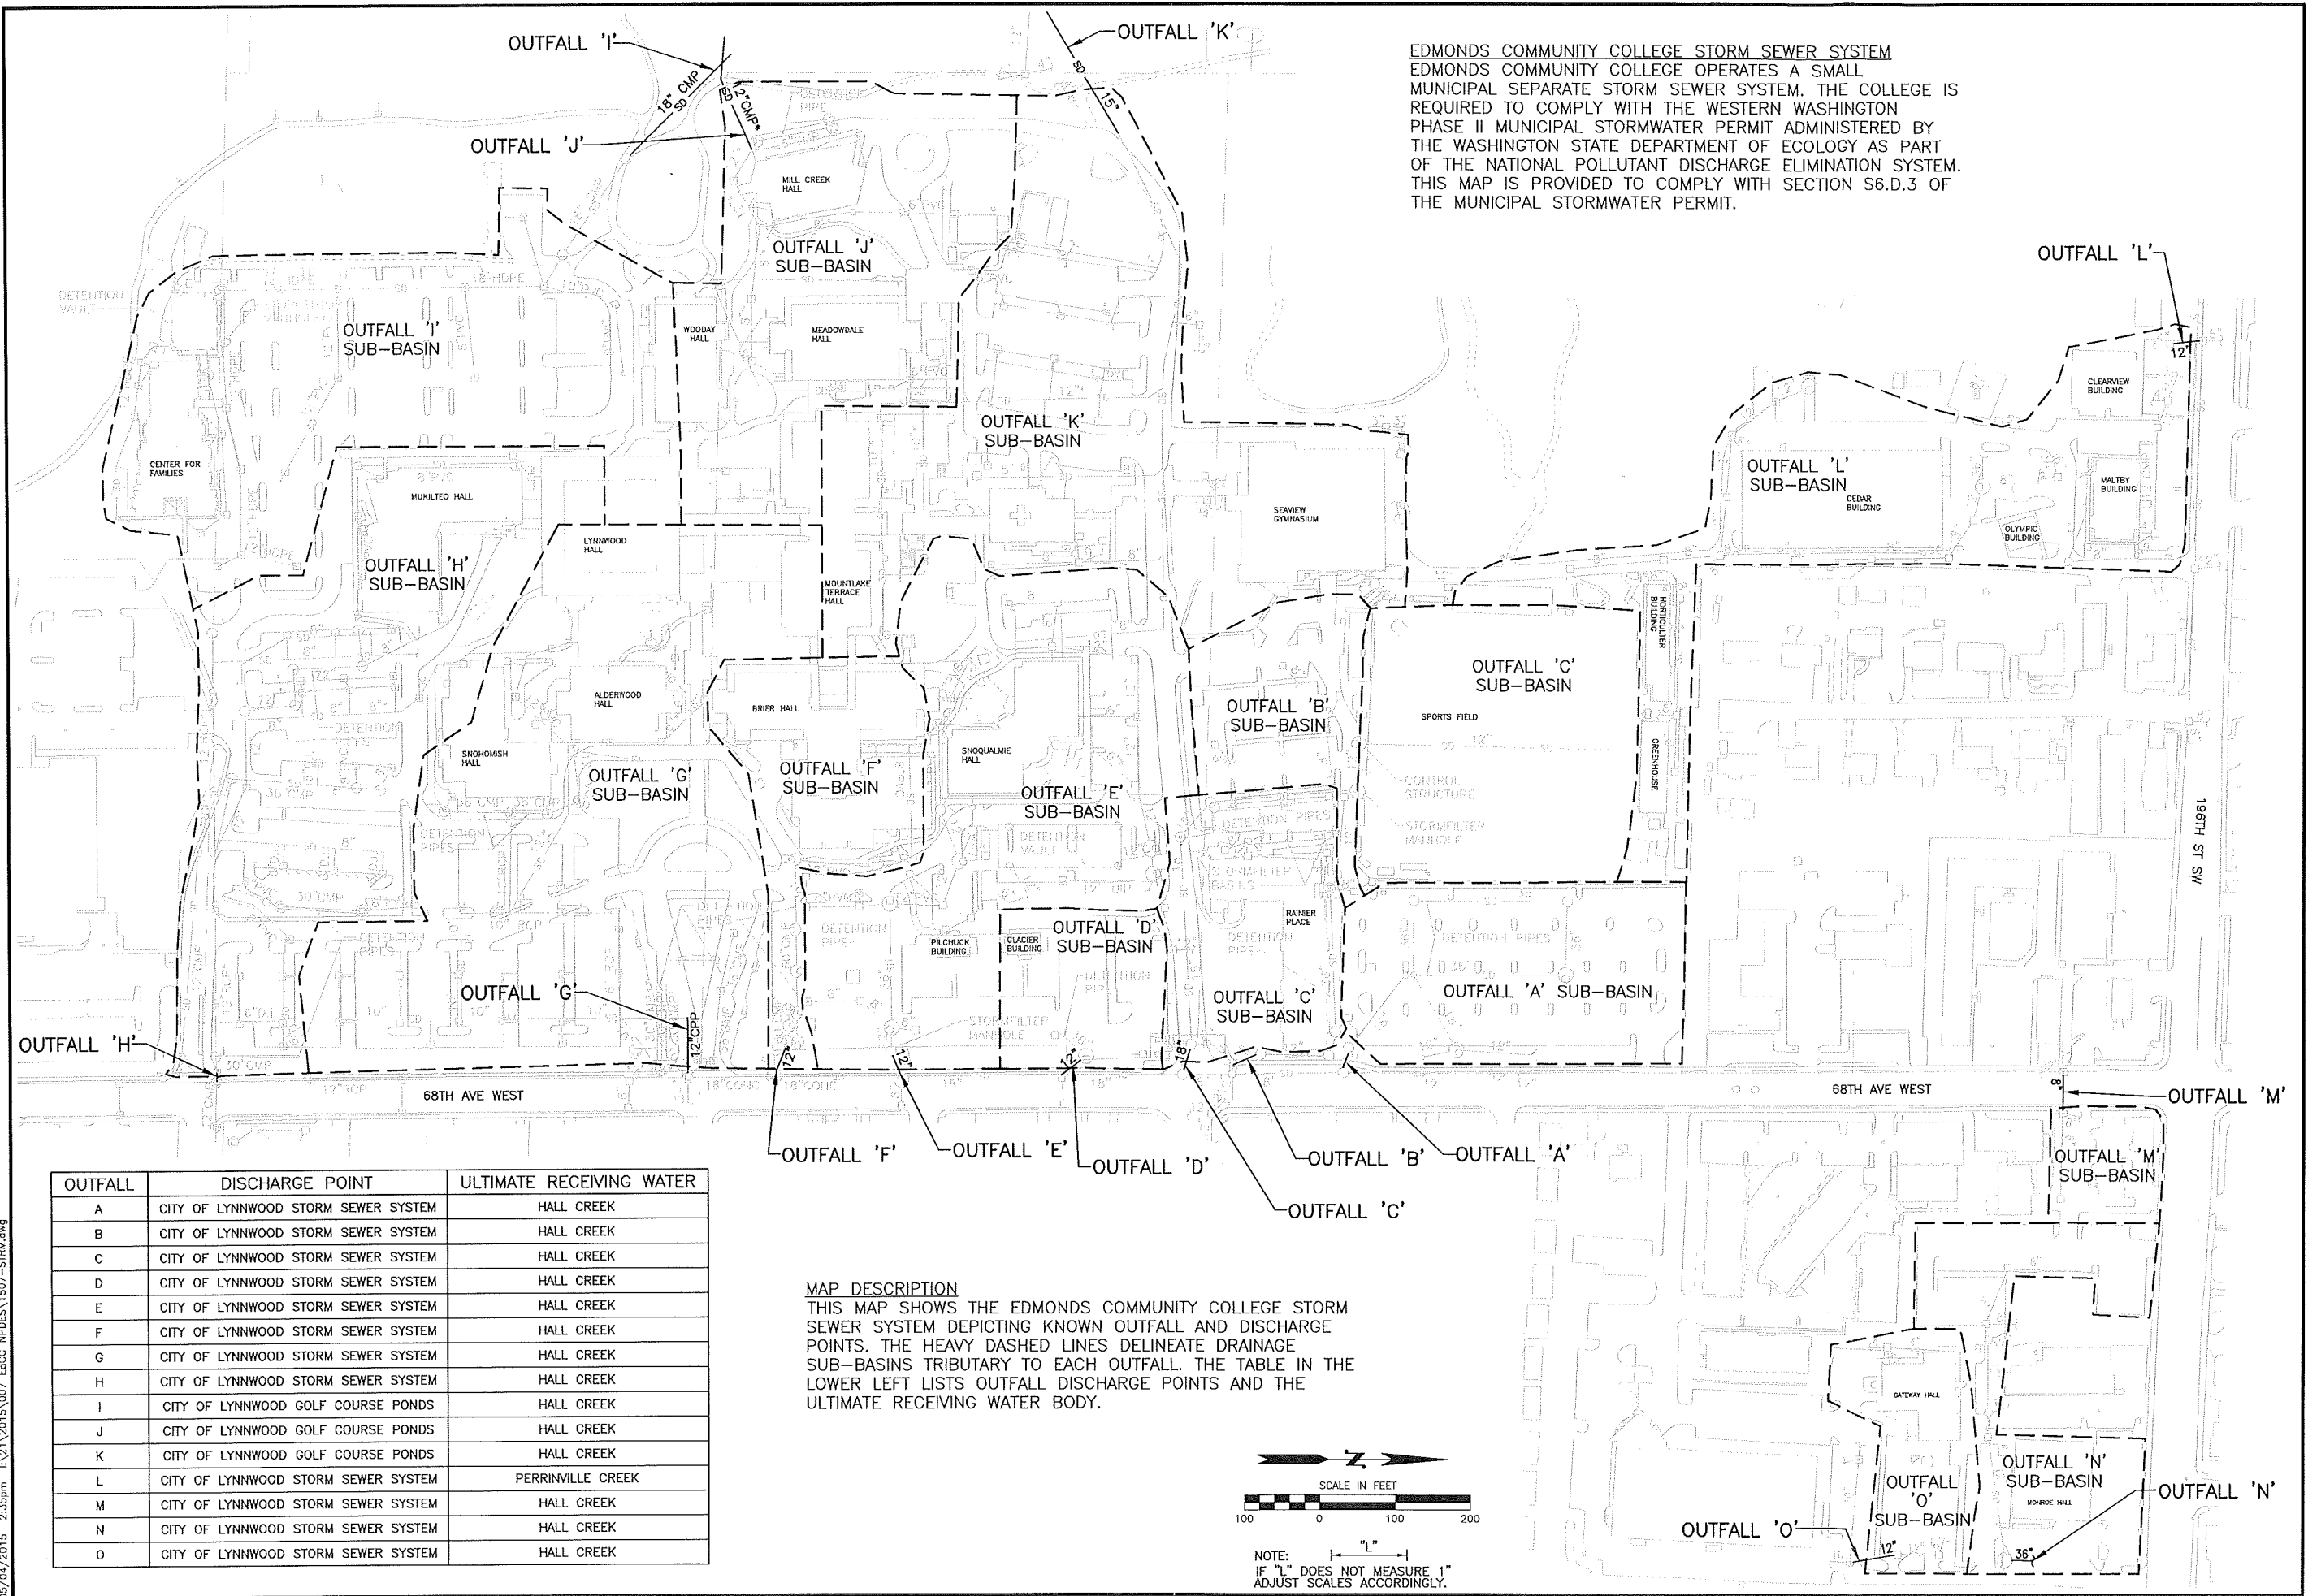

OUTFALL	DISCHARGE POINT	ULTIMATE RECEIVING WATER
A	CITY OF LYNNWOOD STORM SEWER SYSTEM	HALL CREEK
B	CITY OF LYNNWOOD STORM SEWER SYSTEM	HALL CREEK
C	CITY OF LYNNWOOD STORM SEWER SYSTEM	HALL CREEK
D	CITY OF LYNNWOOD STORM SEWER SYSTEM	HALL CREEK
E	CITY OF LYNNWOOD STORM SEWER SYSTEM	HALL CREEK
F	CITY OF LYNNWOOD STORM SEWER SYSTEM	HALL CREEK
G	CITY OF LYNNWOOD STORM SEWER SYSTEM	HALL CREEK
H	CITY OF LYNNWOOD STORM SEWER SYSTEM	HALL CREEK
I	CITY OF LYNNWOOD GOLF COURSE PONDS	HALL CREEK
J	CITY OF LYNNWOOD GOLF COURSE PONDS	HALL CREEK
K	CITY OF LYNNWOOD GOLF COURSE PONDS	HALL CREEK
L	CITY OF LYNNWOOD STORM SEWER SYSTEM	PERRINVILLE CREEK
M	CITY OF LYNNWOOD STORM SEWER SYSTEM	HALL CREEK
N	CITY OF LYNNWOOD STORM SEWER SYSTEM	HALL CREEK
O	CITY OF LYNNWOOD STORM SEWER SYSTEM	HALL CREEK

**MAP DESCRIPTION**  
 THIS MAP SHOWS THE EDMONDS COMMUNITY COLLEGE STORM SEWER SYSTEM DEPICTING KNOWN OUTFALL AND DISCHARGE POINTS. THE HEAVY DASHED LINES DELINEATE DRAINAGE SUB-BASINS TRIBUTARY TO EACH OUTFALL. THE TABLE IN THE LOWER LEFT LISTS OUTFALL DISCHARGE POINTS AND THE ULTIMATE RECEIVING WATER BODY.

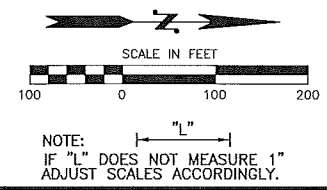

EDMONDS COMMUNITY COLLEGE WESTERN WASHINGTON PHASE II MUNICIPAL STORMWATER PERMIT STORM SEWER SYSTEM MAP	REVISION NO. DATE BY
PERMIT NO. WAR045715	DATE MAY 2015

05/04/2015 2:35pm I:\21\2015\007 EdCC NPDES\1507-STRM.dwg